





01 GROUND FLOOR LEVEL
1:50




01 FIRST FLOOR LEVEL
1:50

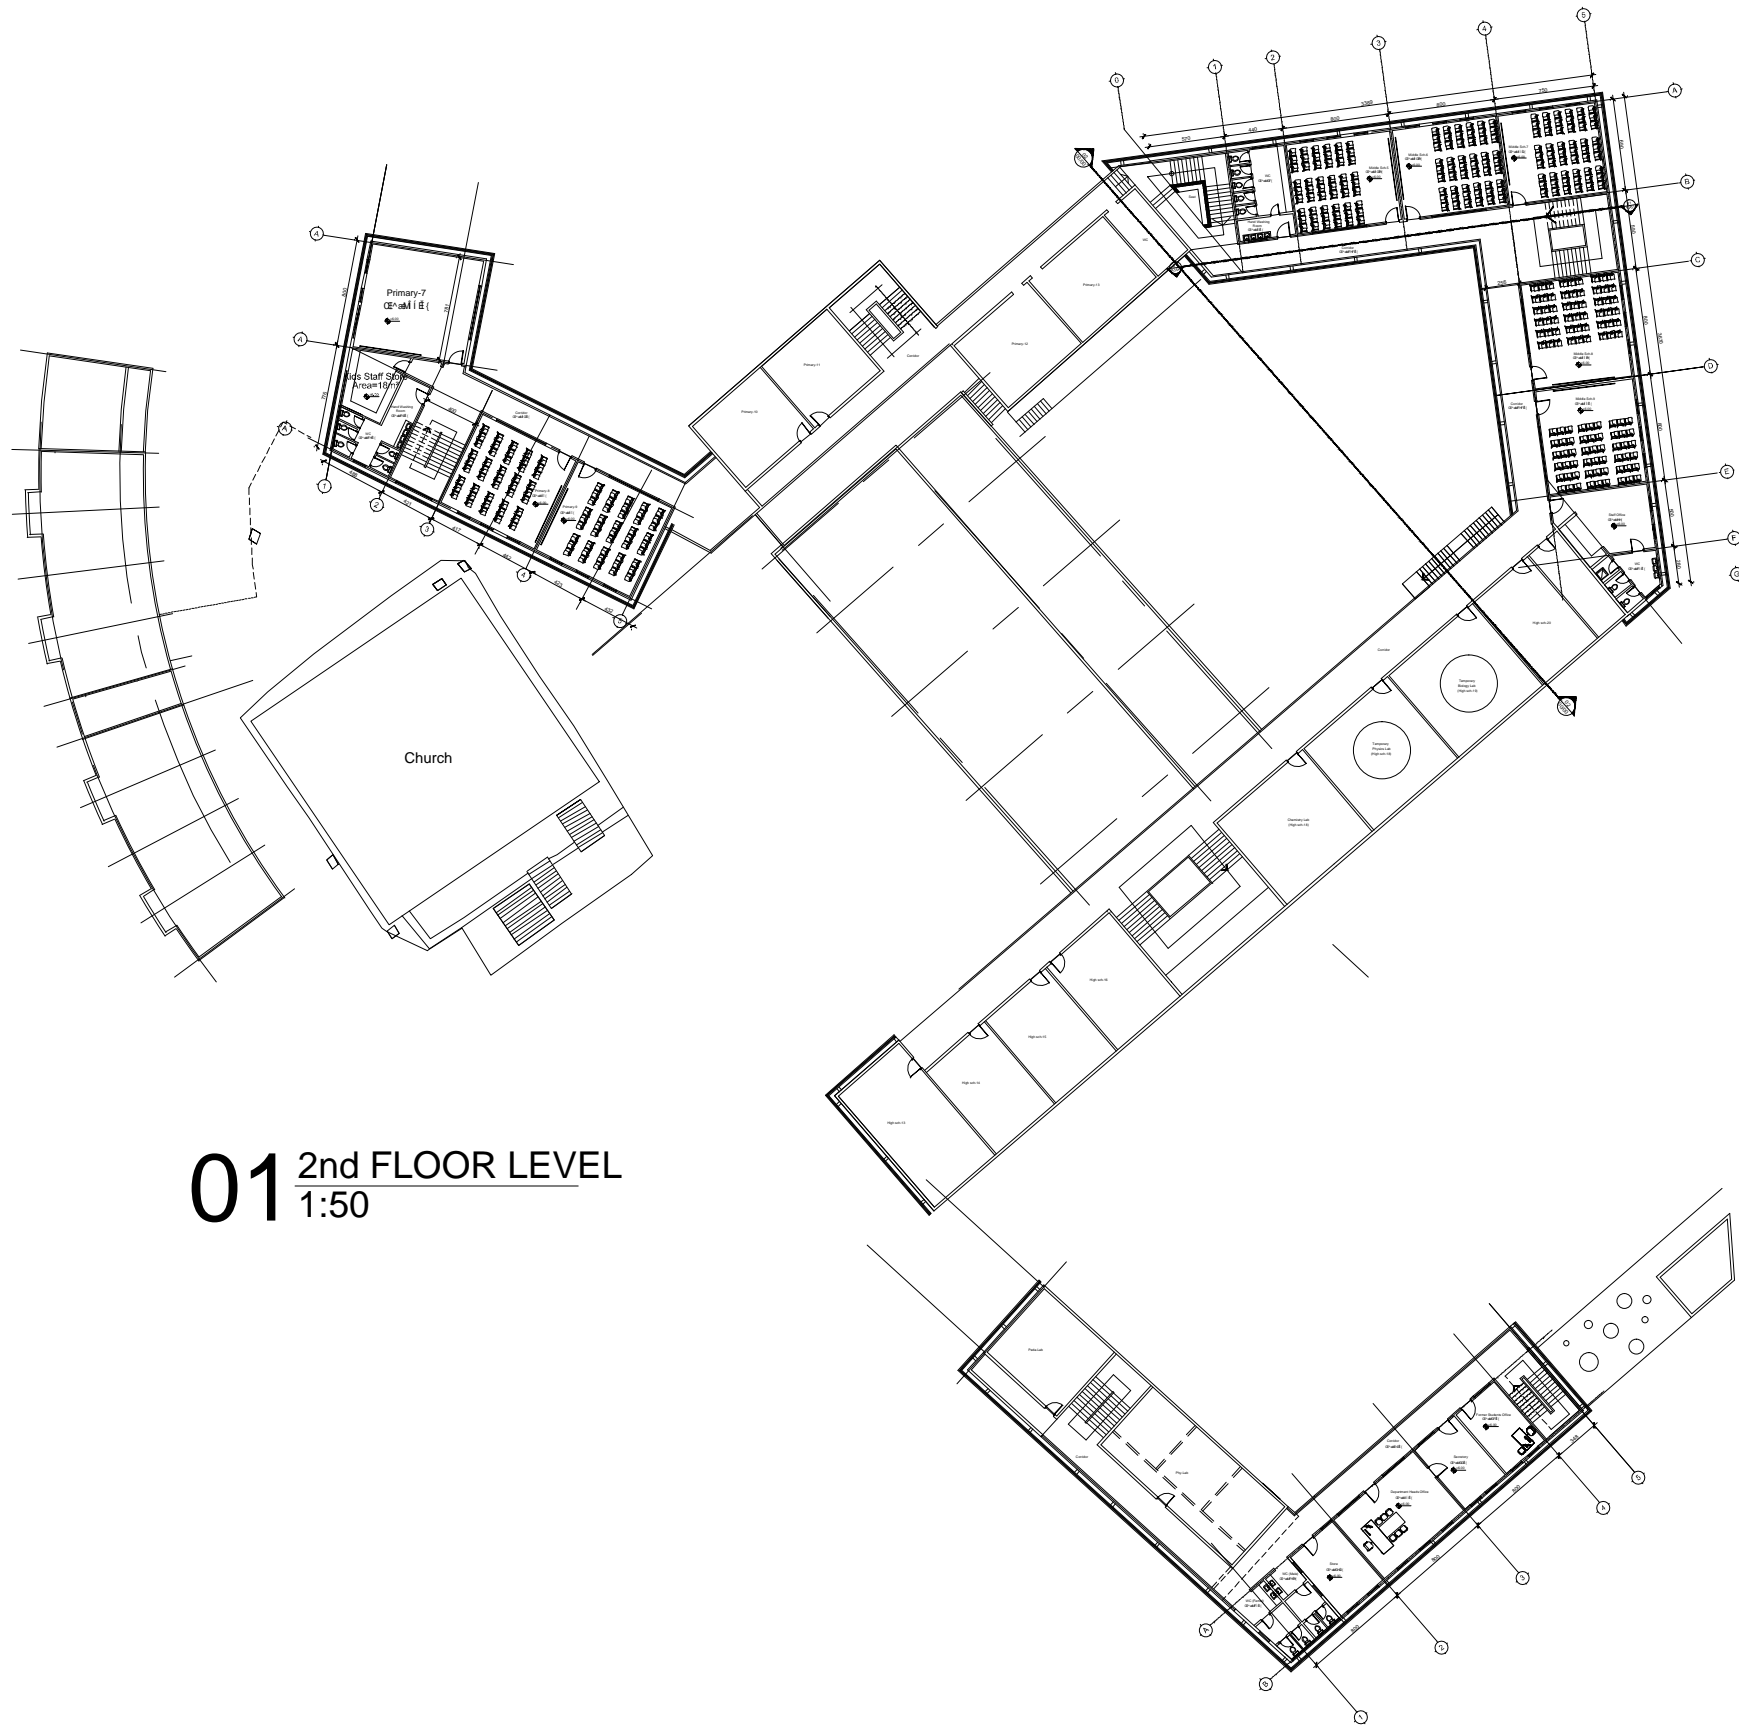


01 2nd FLOOR LEVEL
1:50

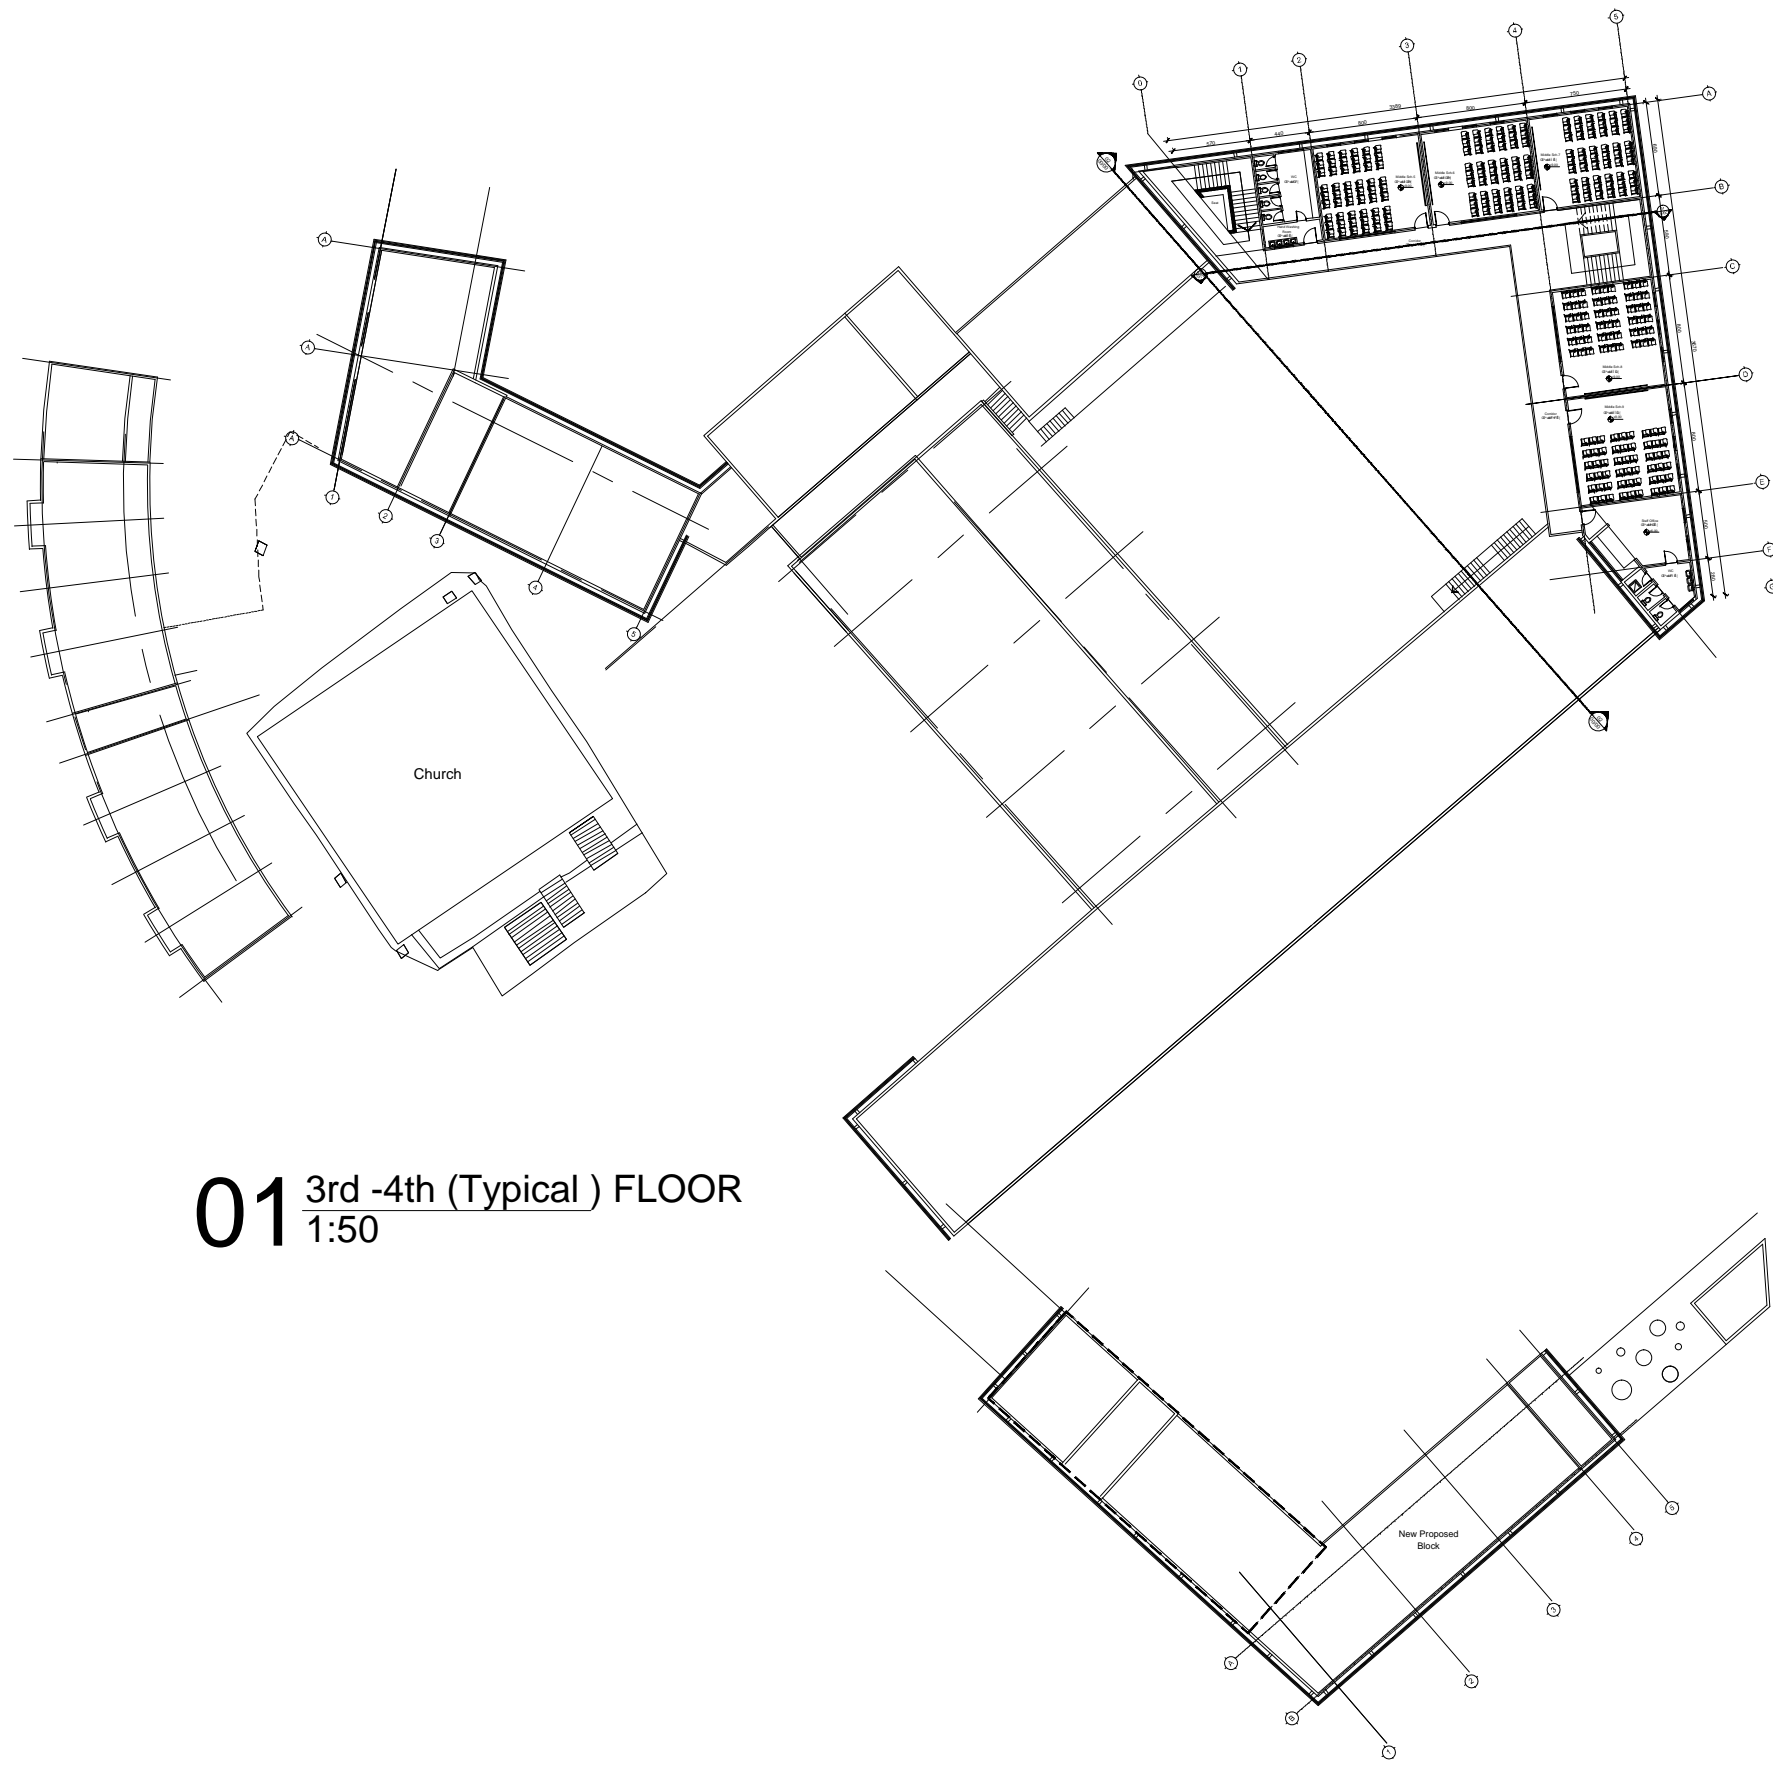

01 3rd -4th (Typical) FLOOR
1:50

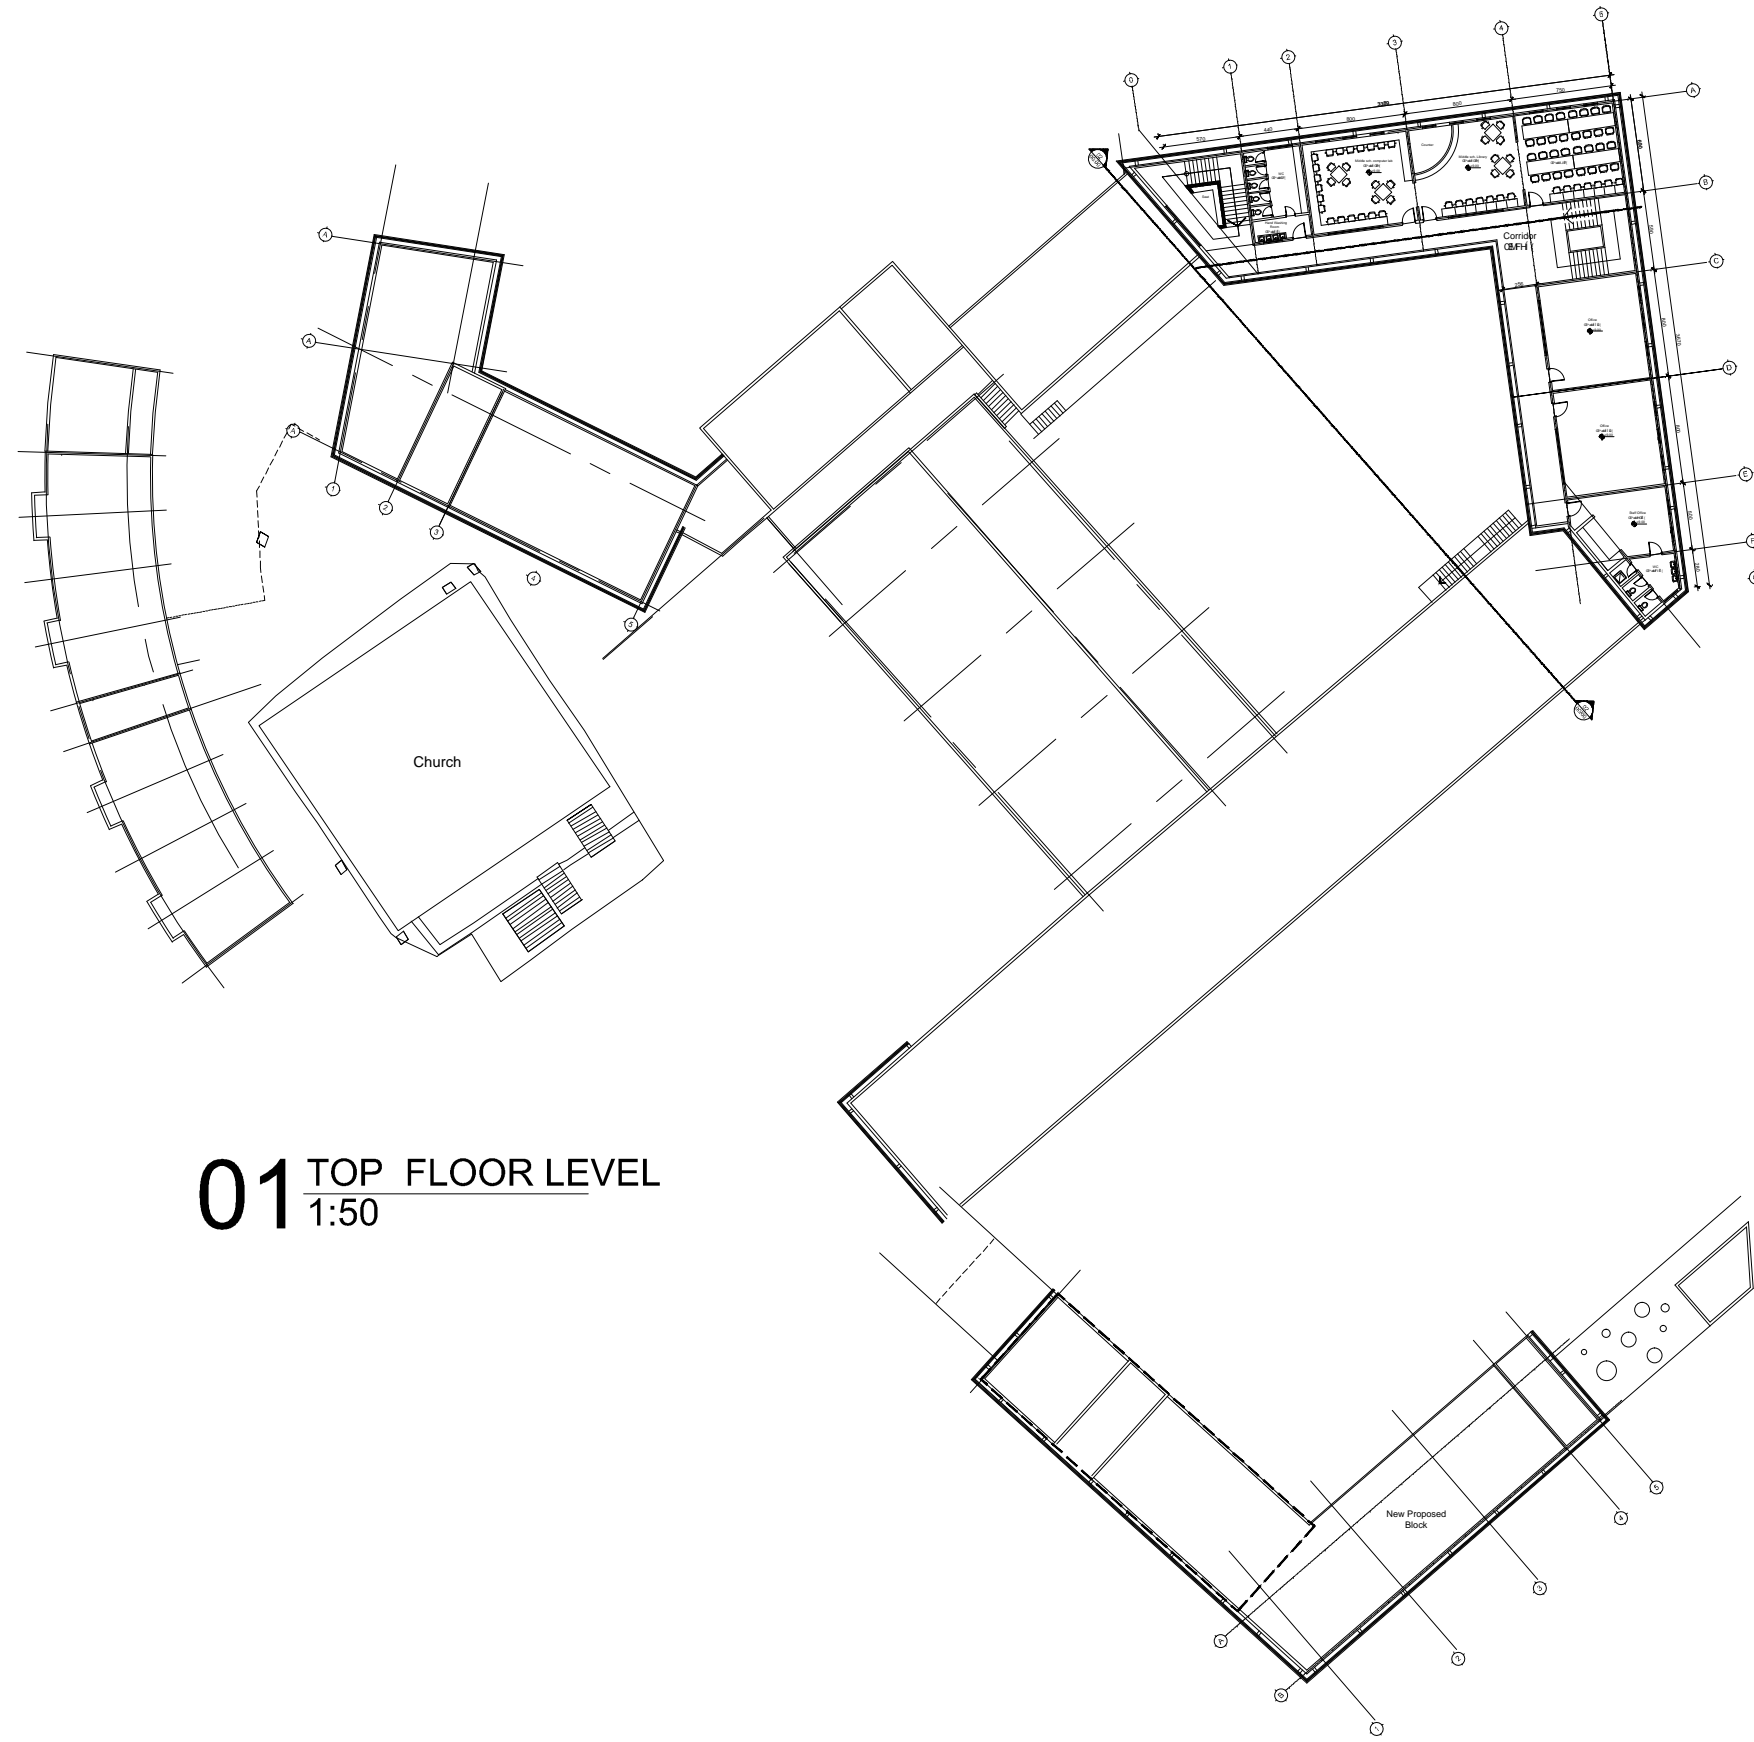


01 TOP FLOOR LEVEL
1:50

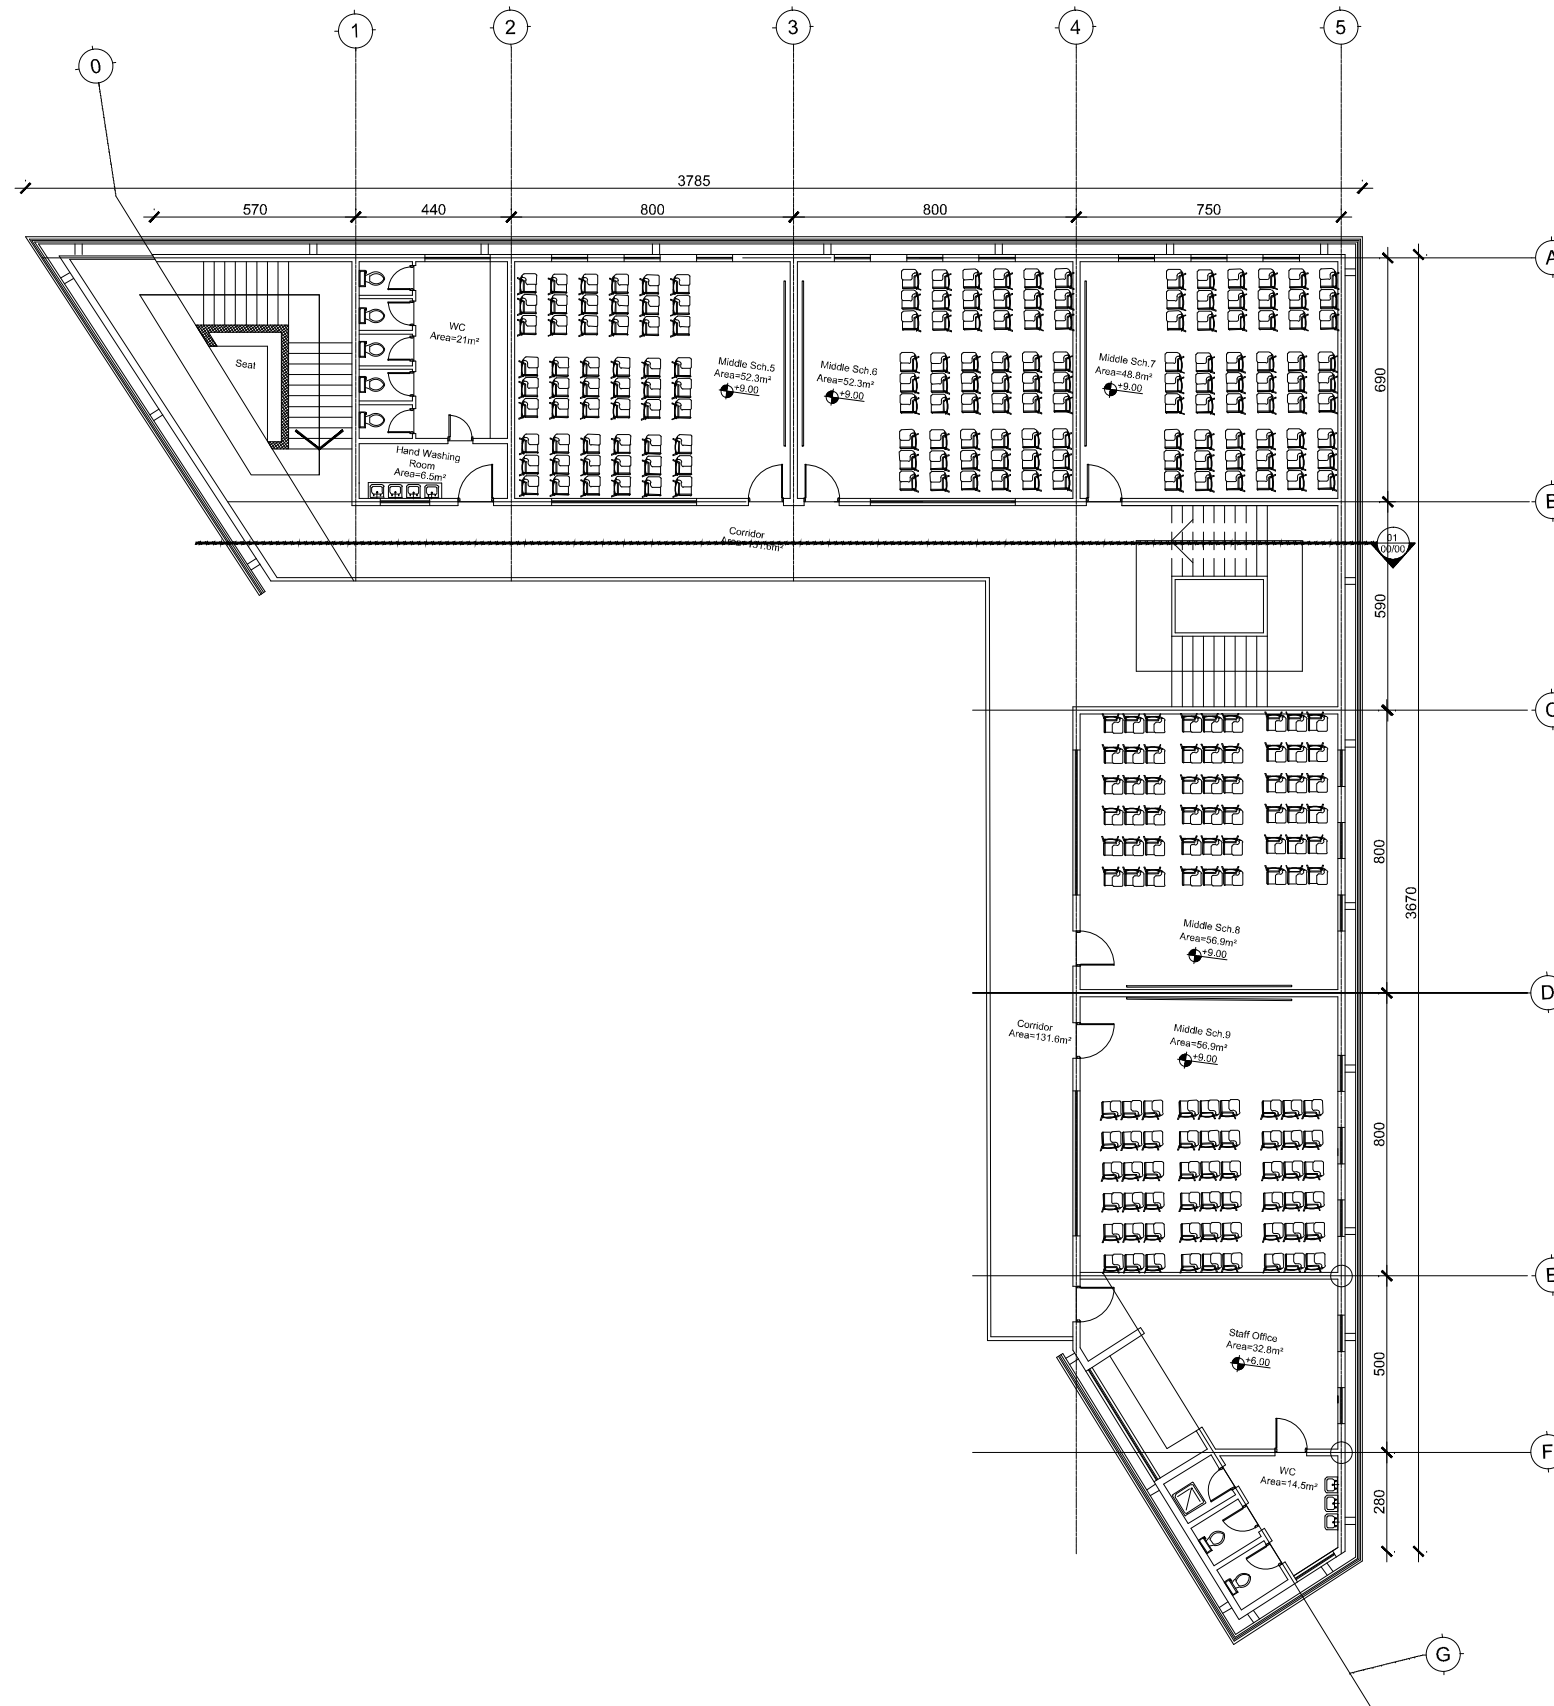



01 1st -3rd (Typical) FLOOR


1:50

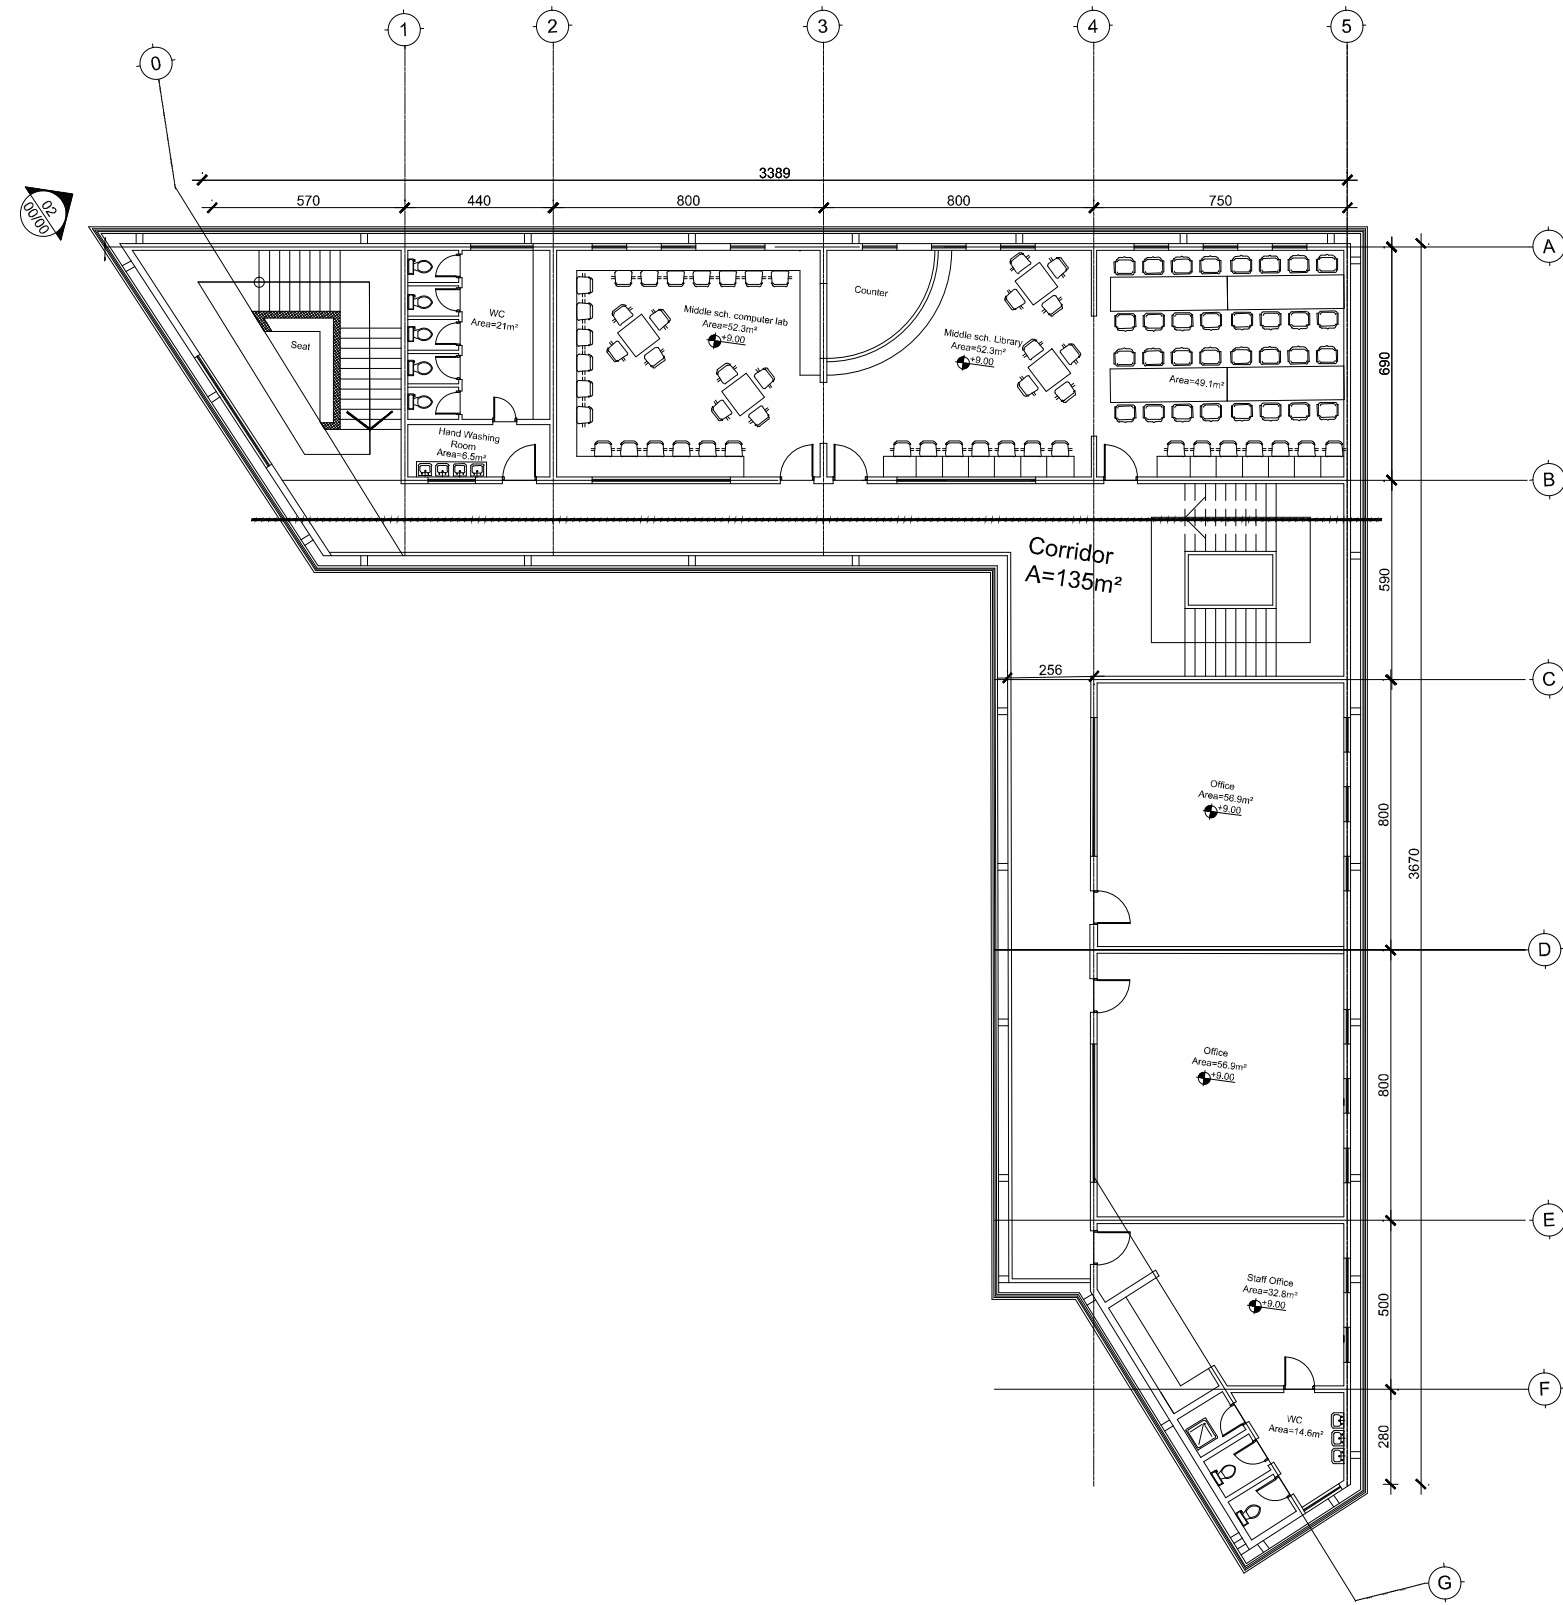

01 4th FLOOR



1:50

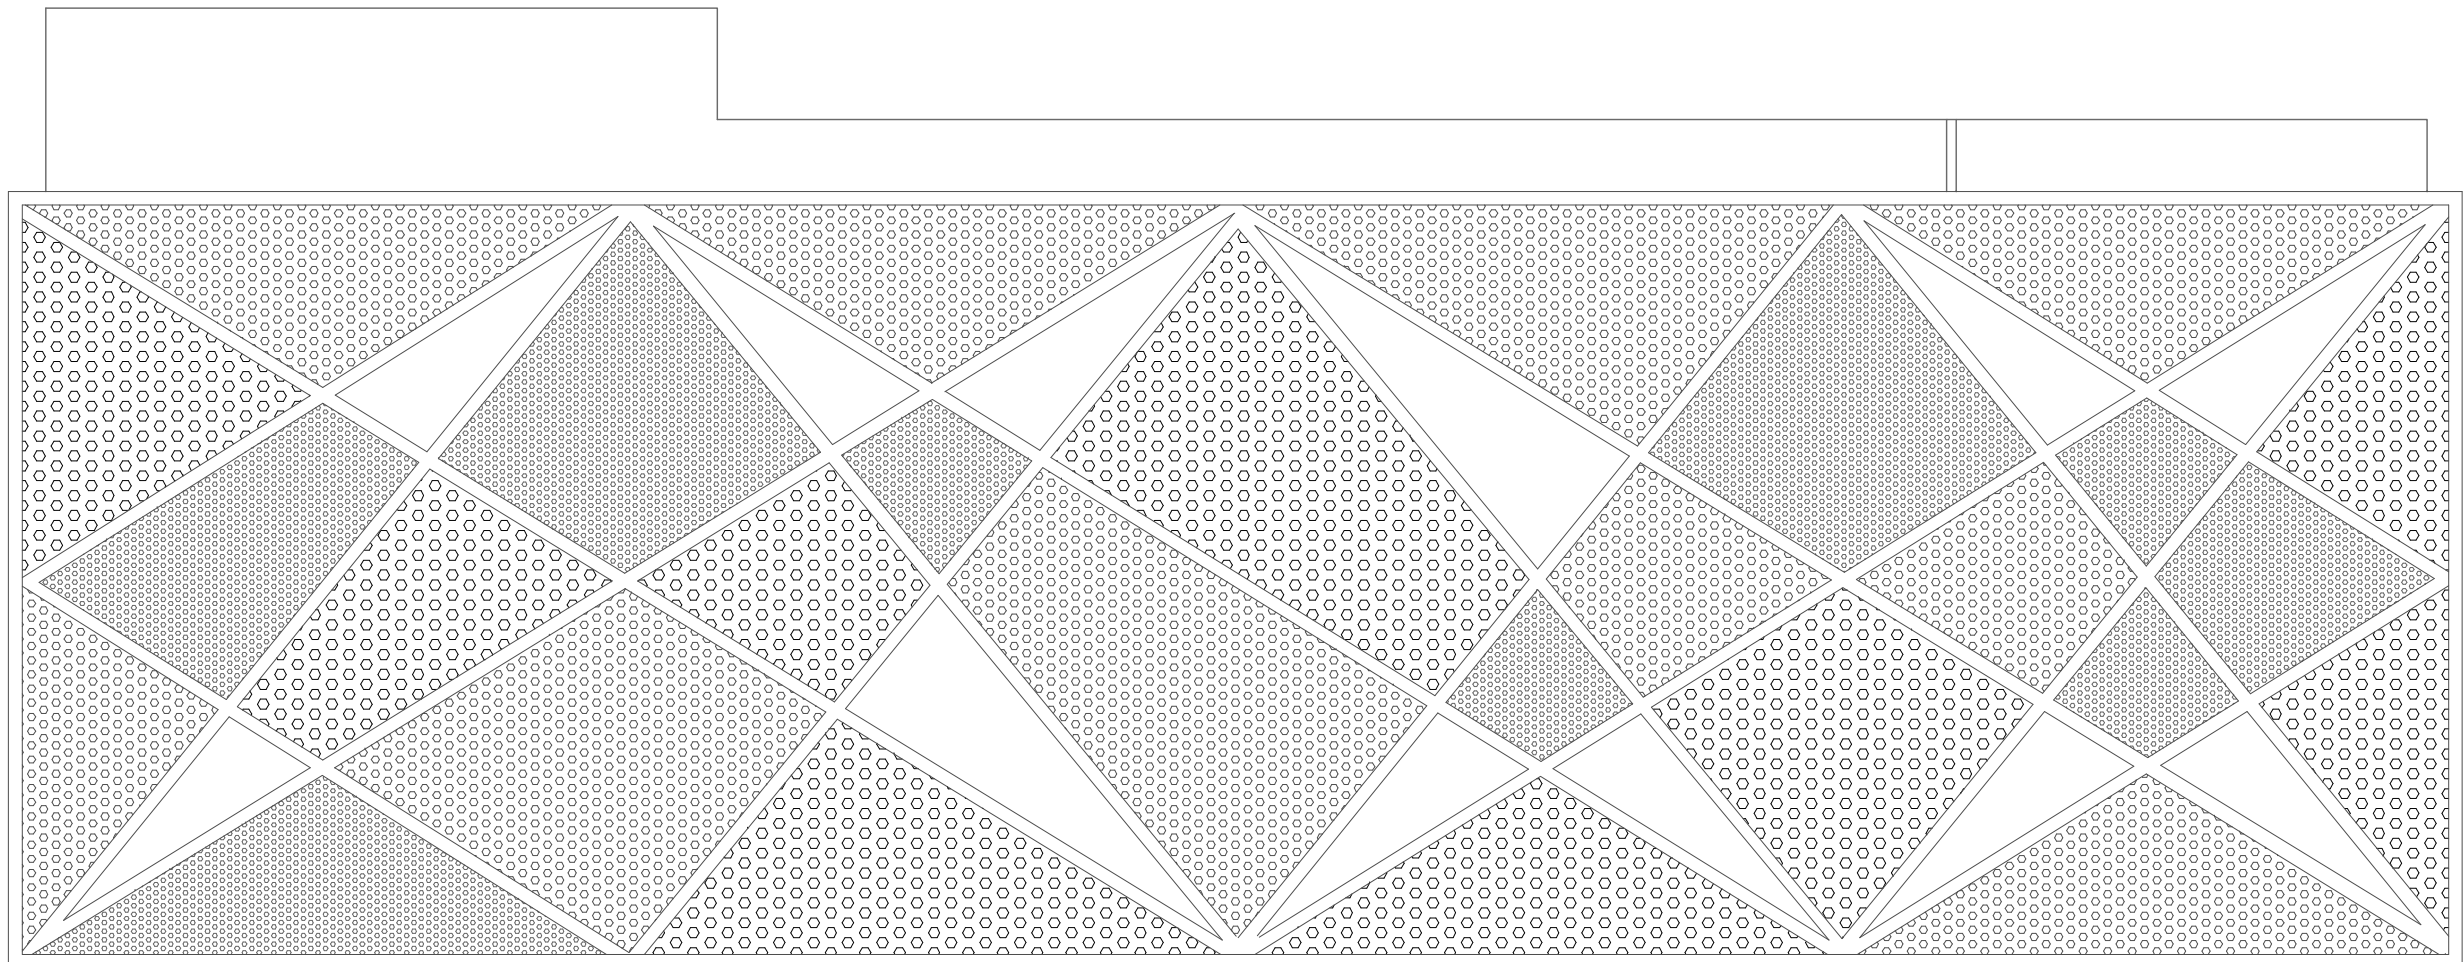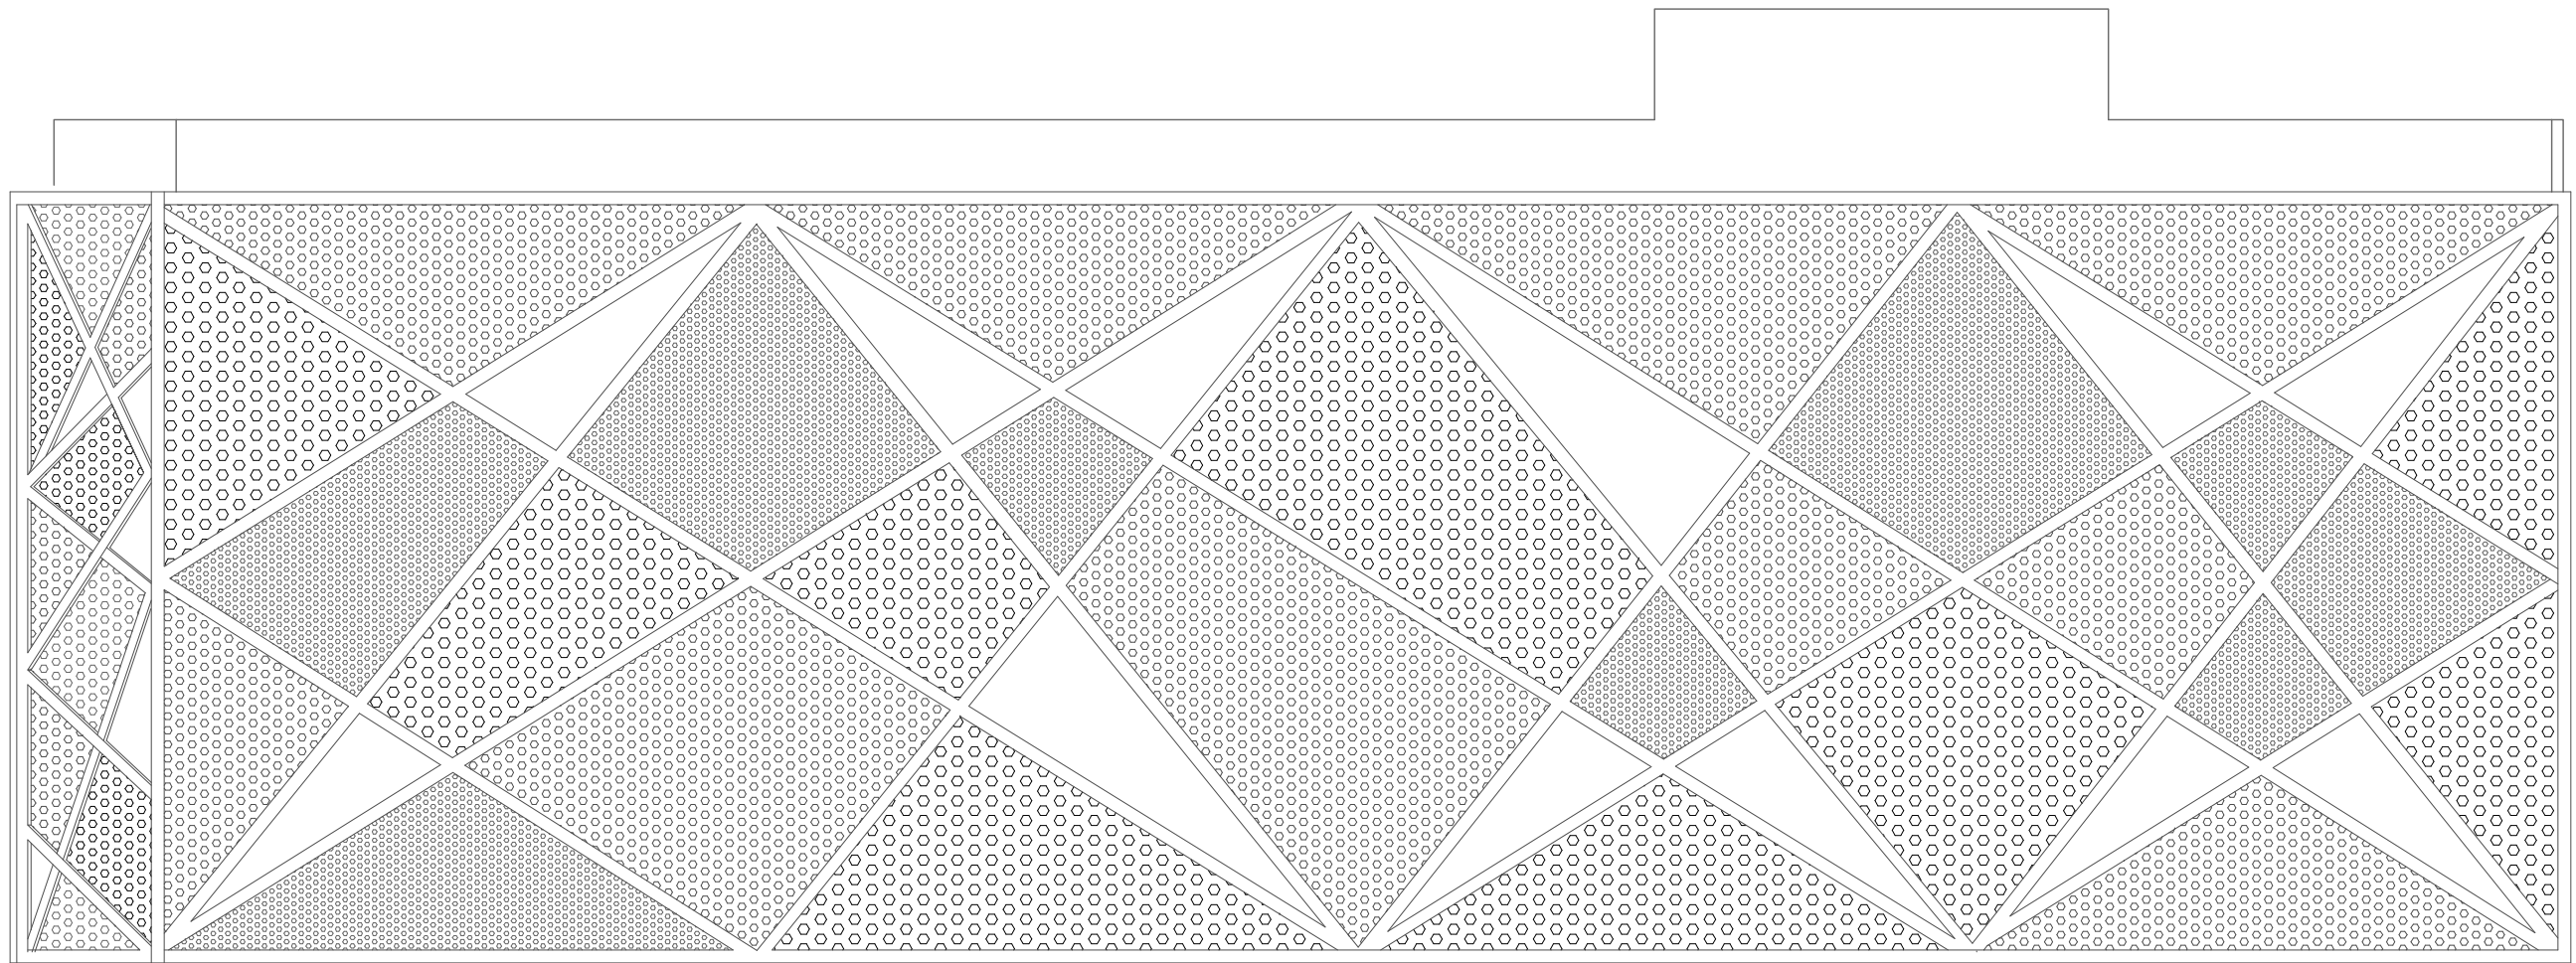


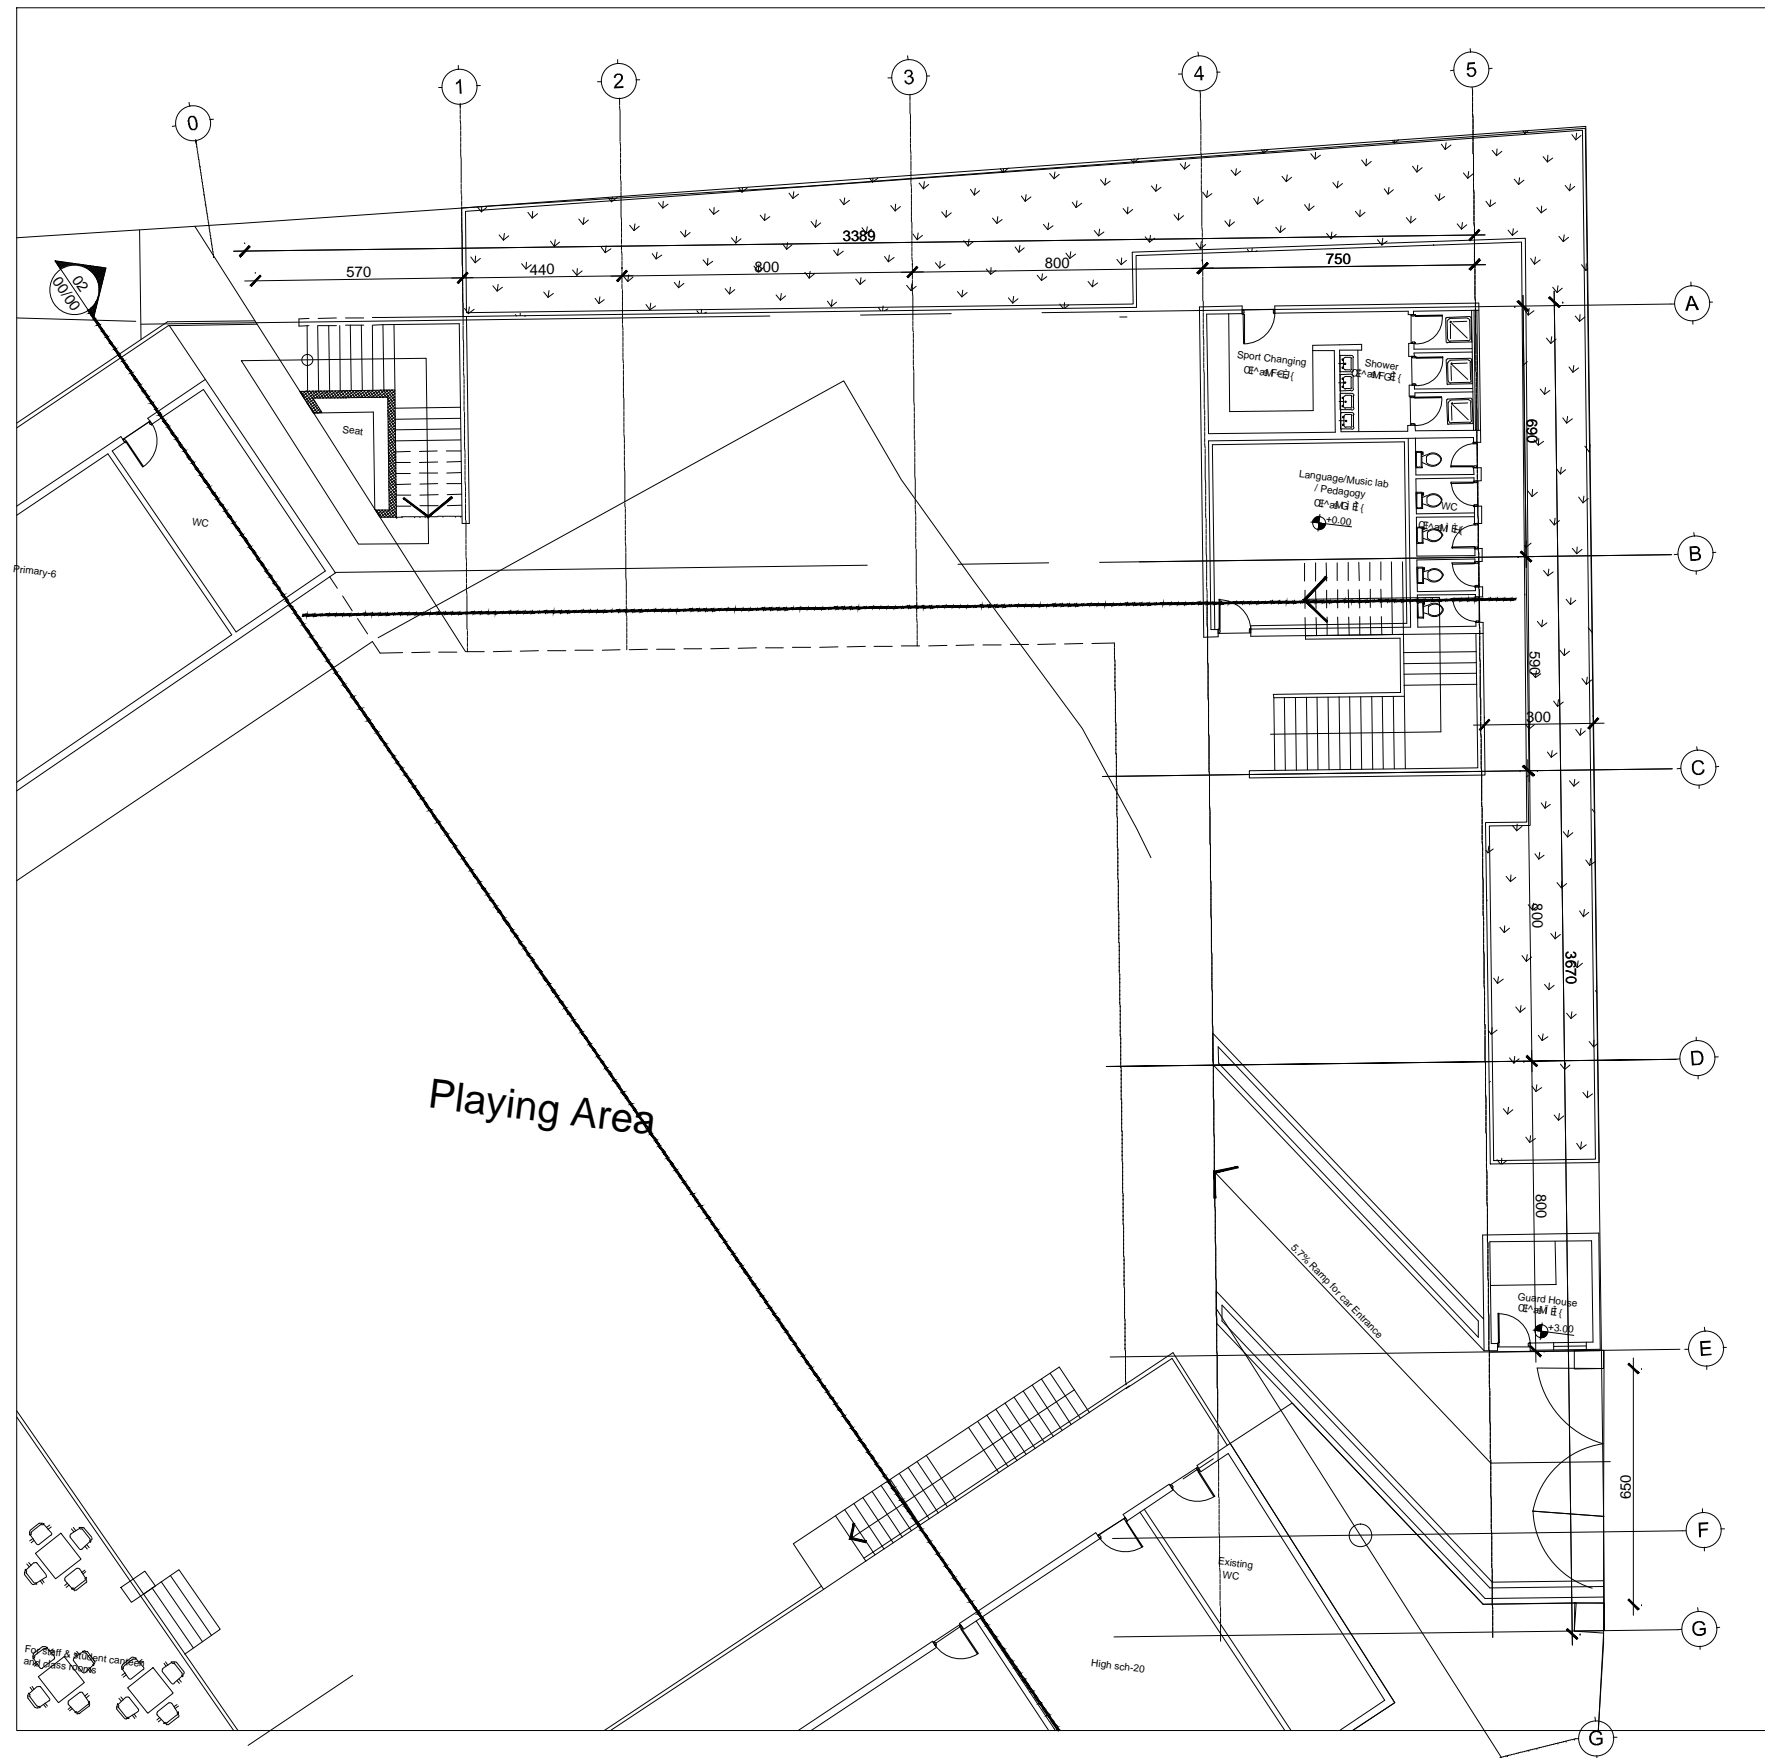

01 GROUND FLOOR LEVEL

1:50

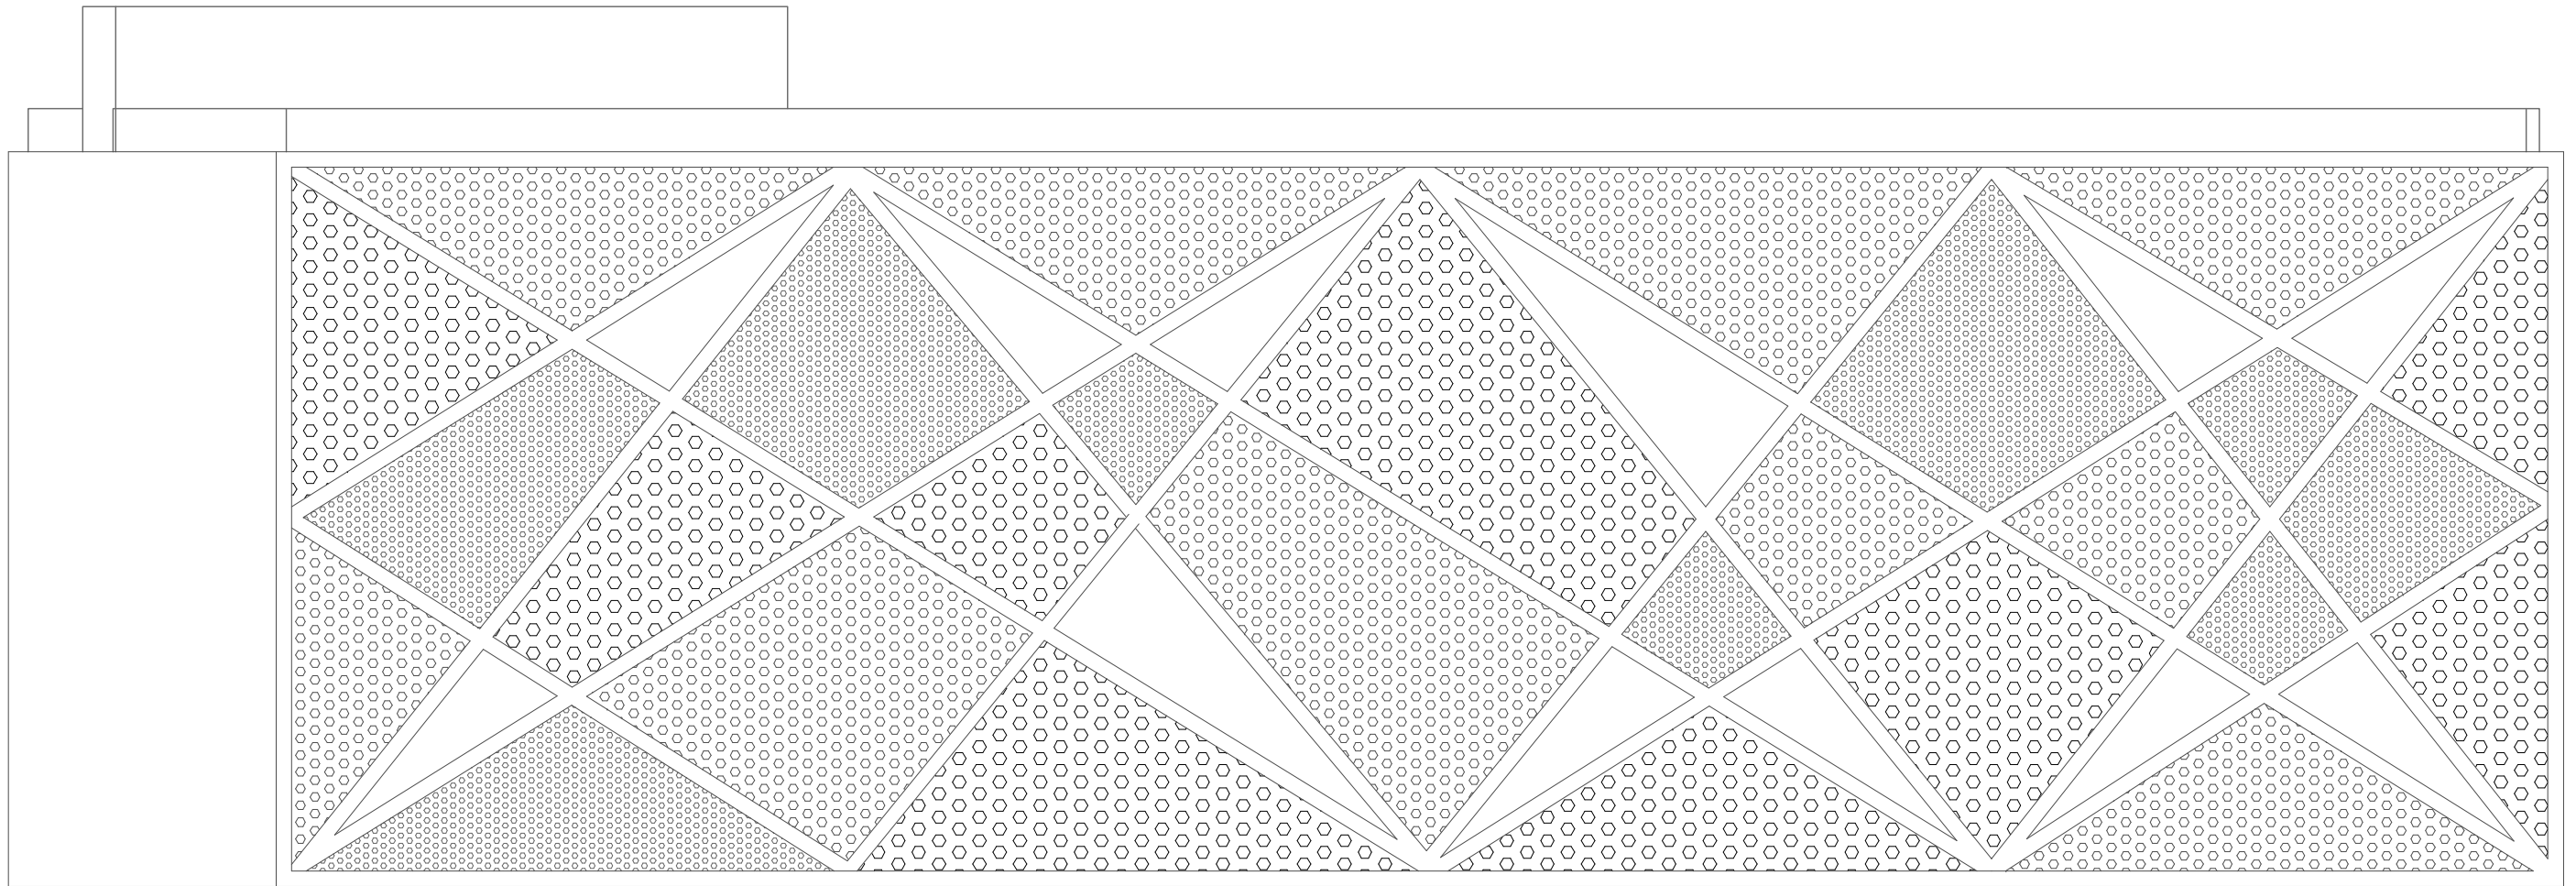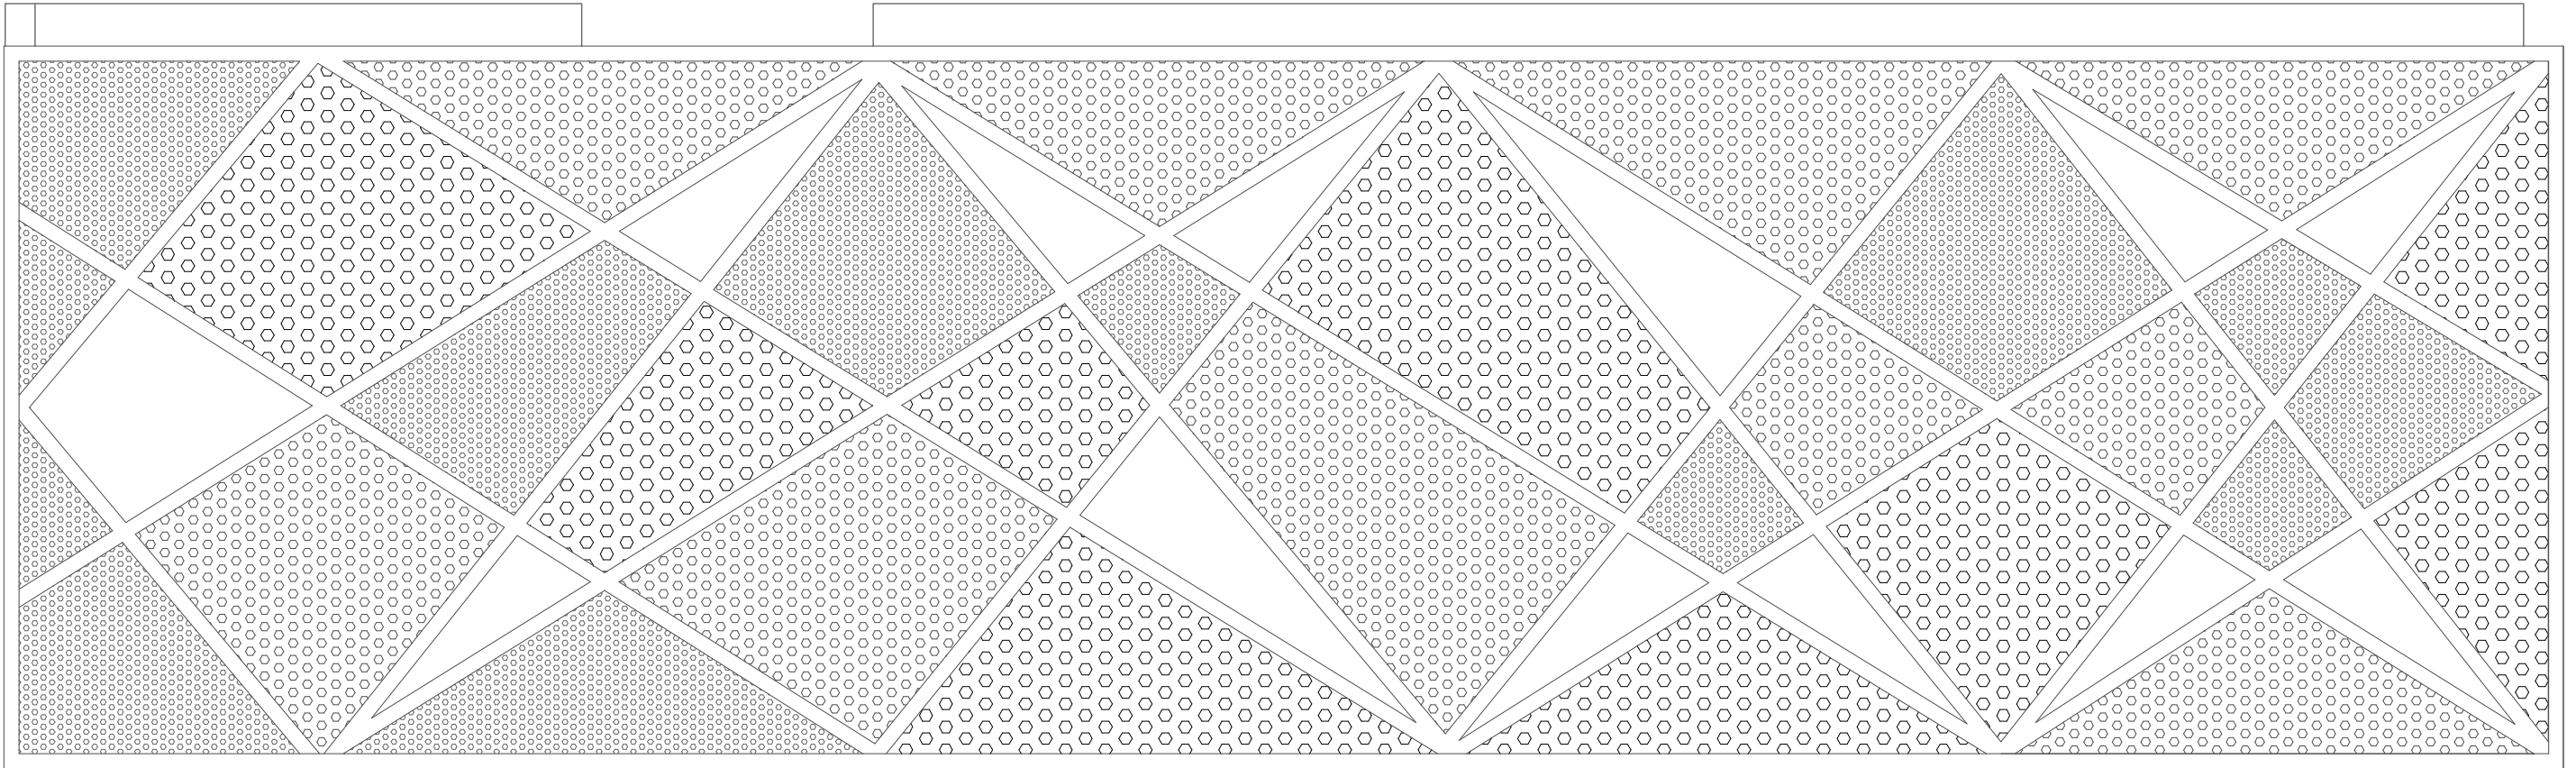

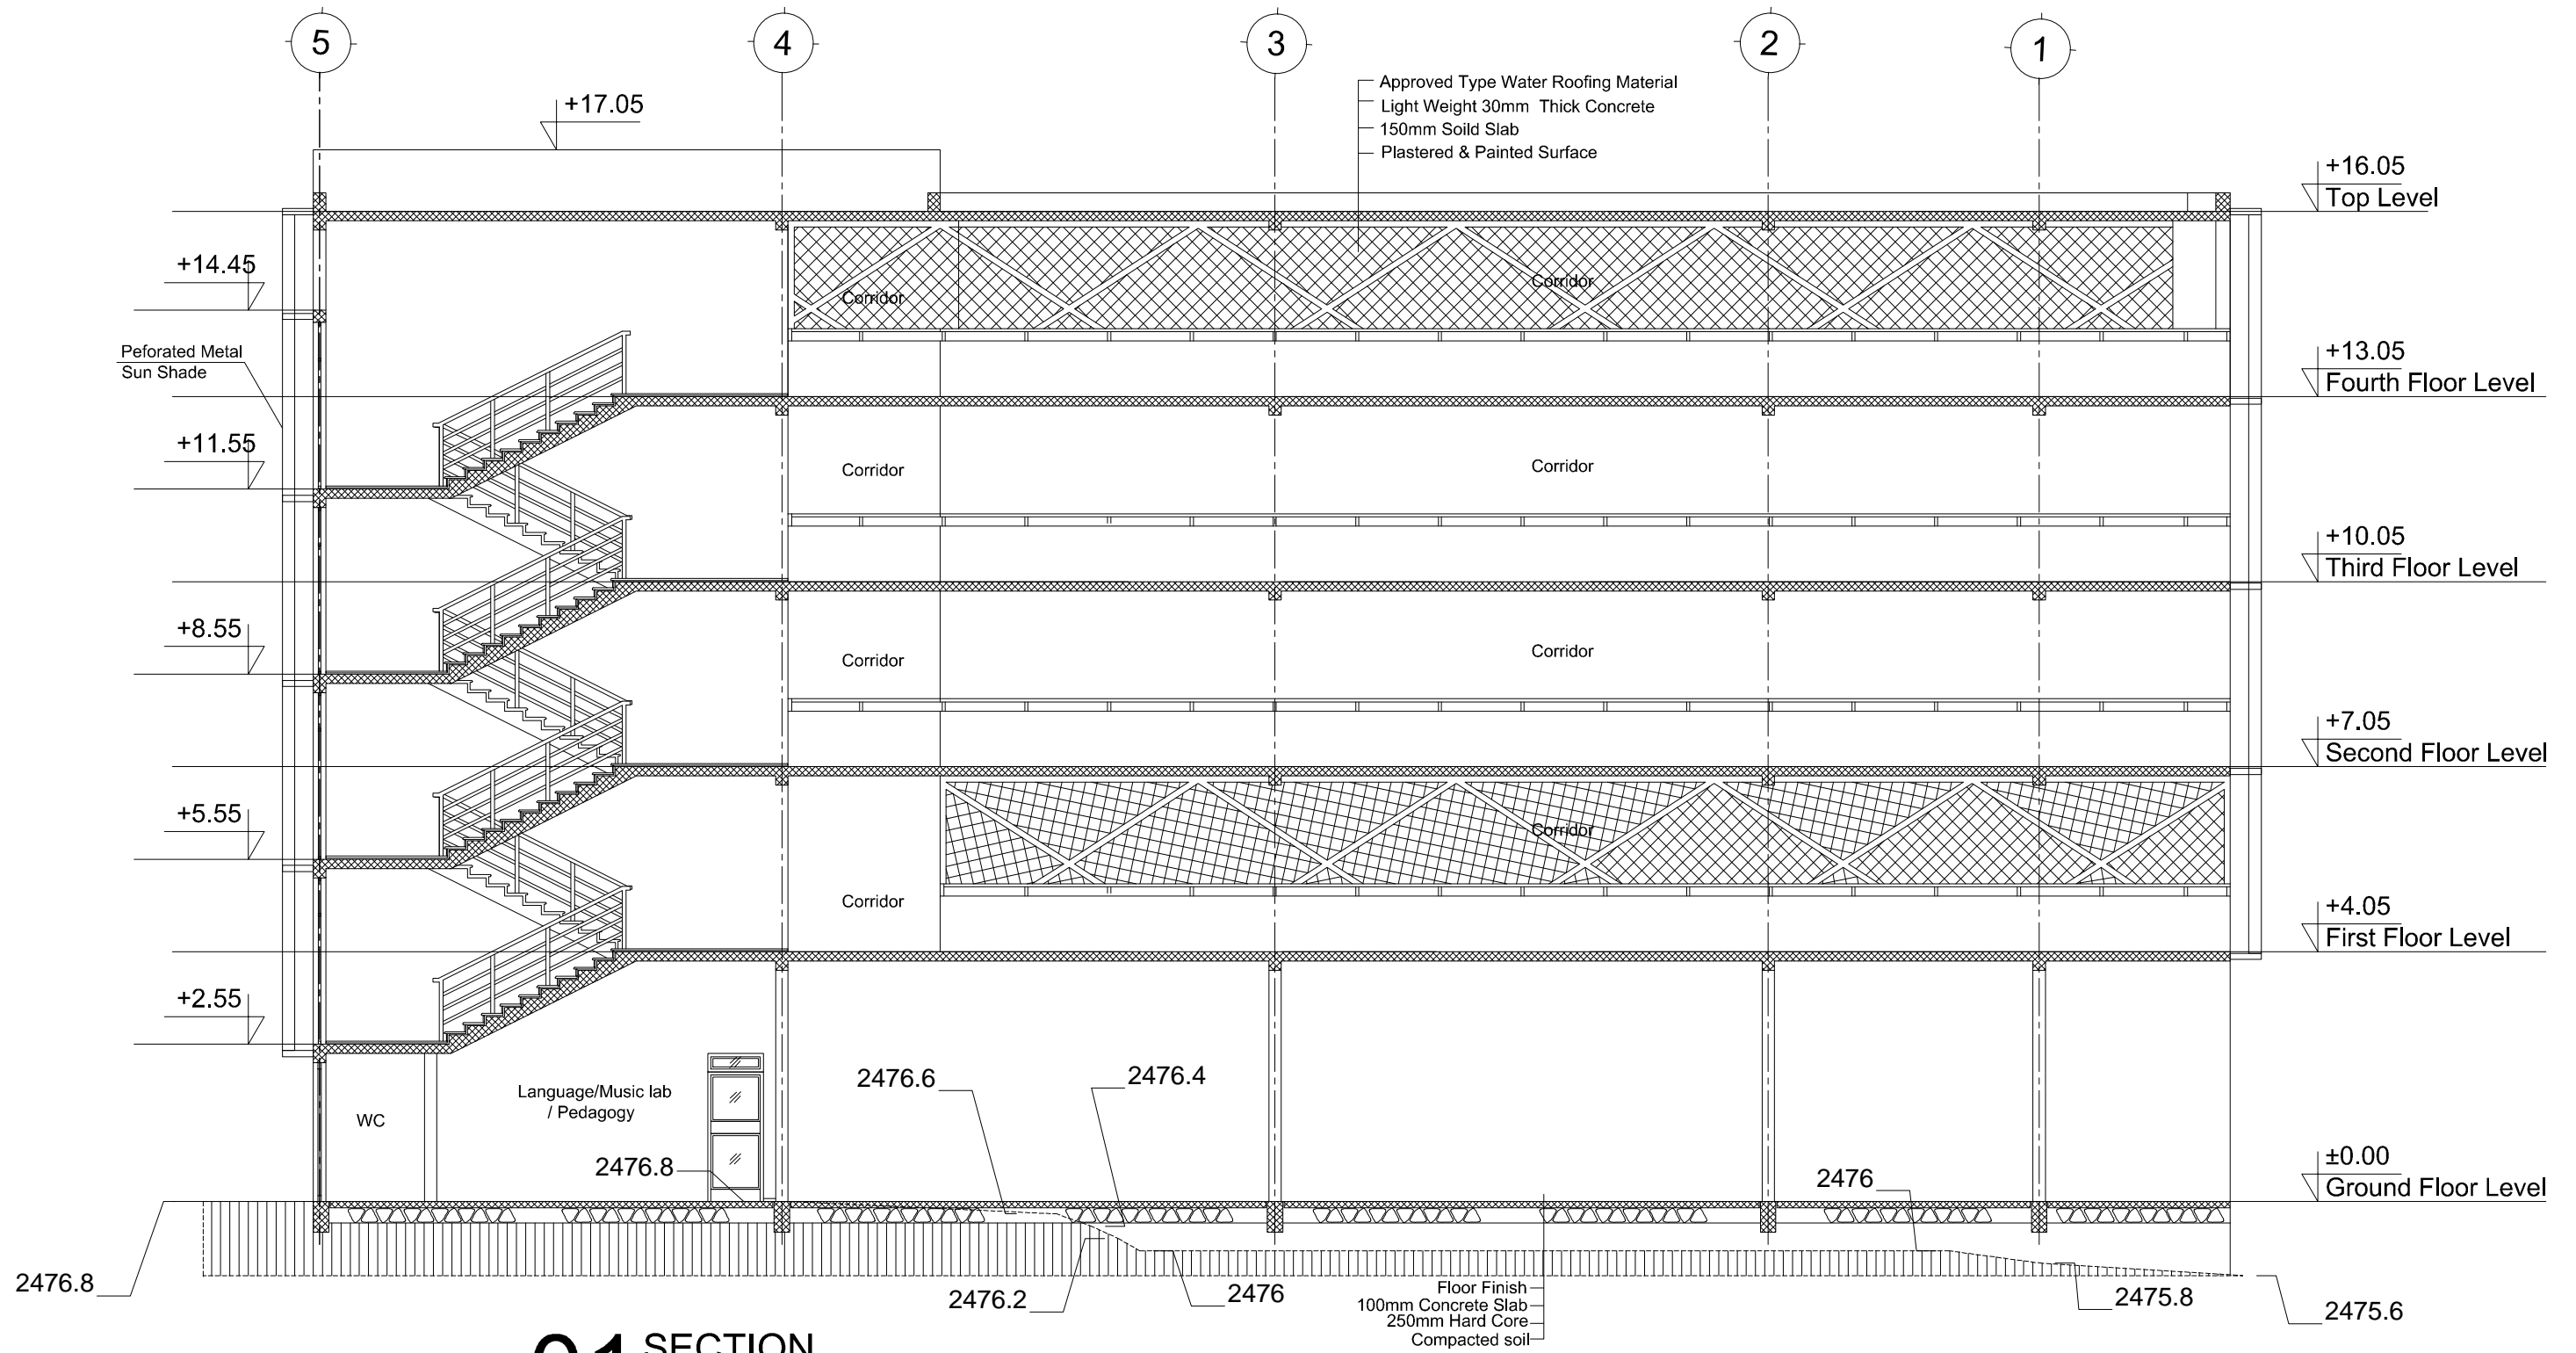

Approved Type Water Roofing Material
 Light Weight 30mm Thick Concrete
 150mm Soild Slab
 Plastered & Painted Surface

Peforated Metal Sun Shade

WC

Language/Music lab / Pedagogy

2476.6

2476.4

2476.8

2476

2476.8

2476.2


2476

Floor Finish
 100mm Concrete Slab
 250mm Hard Core
 Compacted soil

2475.8

2475.6

01 SECTION
 1:100

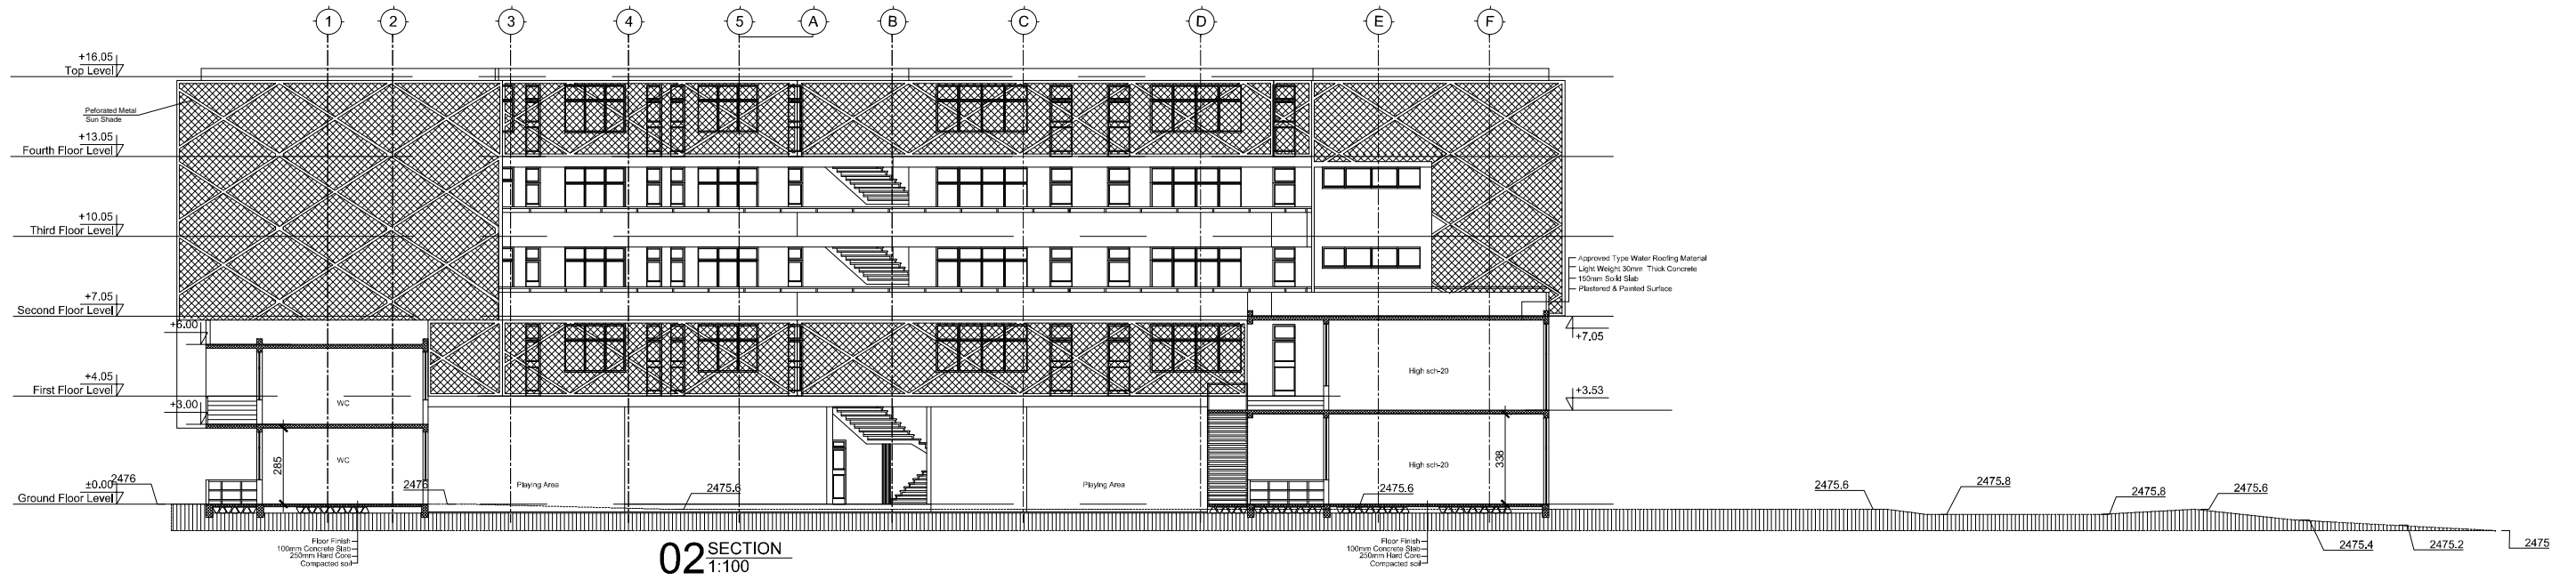



01 SITE PLAN
1:50

- Existing Block
- New Proposed Block